

APPENDIX C:
BIOLOGICAL RESOURCE FIGURES




ON-SITE WATERS OF THE U.S.		OTHER FEATURES		ADJACENT WATERS OF THE U.S.*	
CLASSIFICATION	ACREAGE			CLASSIFICATION	
WETLANDS					
Vernal Pool	1.28	Isolated Stock Pond		Vernal Pool	
Seasonal Wetland	0.47	Property Boundary		Seasonal Wetland	
OTHER WATERS OF THE U.S.					
Ephemeral Drainage	0.13			Seasonal Marsh	
TOTAL:	1.88			Ephemeral Drainage	

NOTES
 *Digital base data provided by Wood Rogers, Inc. Contours are 1-foot intervals.
 *The USFWS required to show wetlands and other waters within 500 feet of property. These data were compiled from aerial photos and fieldnotes as appropriate.

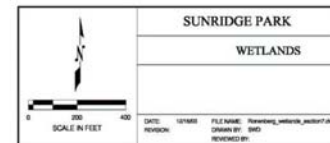

Source: Foothill Associates

FIGURE 2
ON-SITE WETLANDS AND VERNAL POOLS

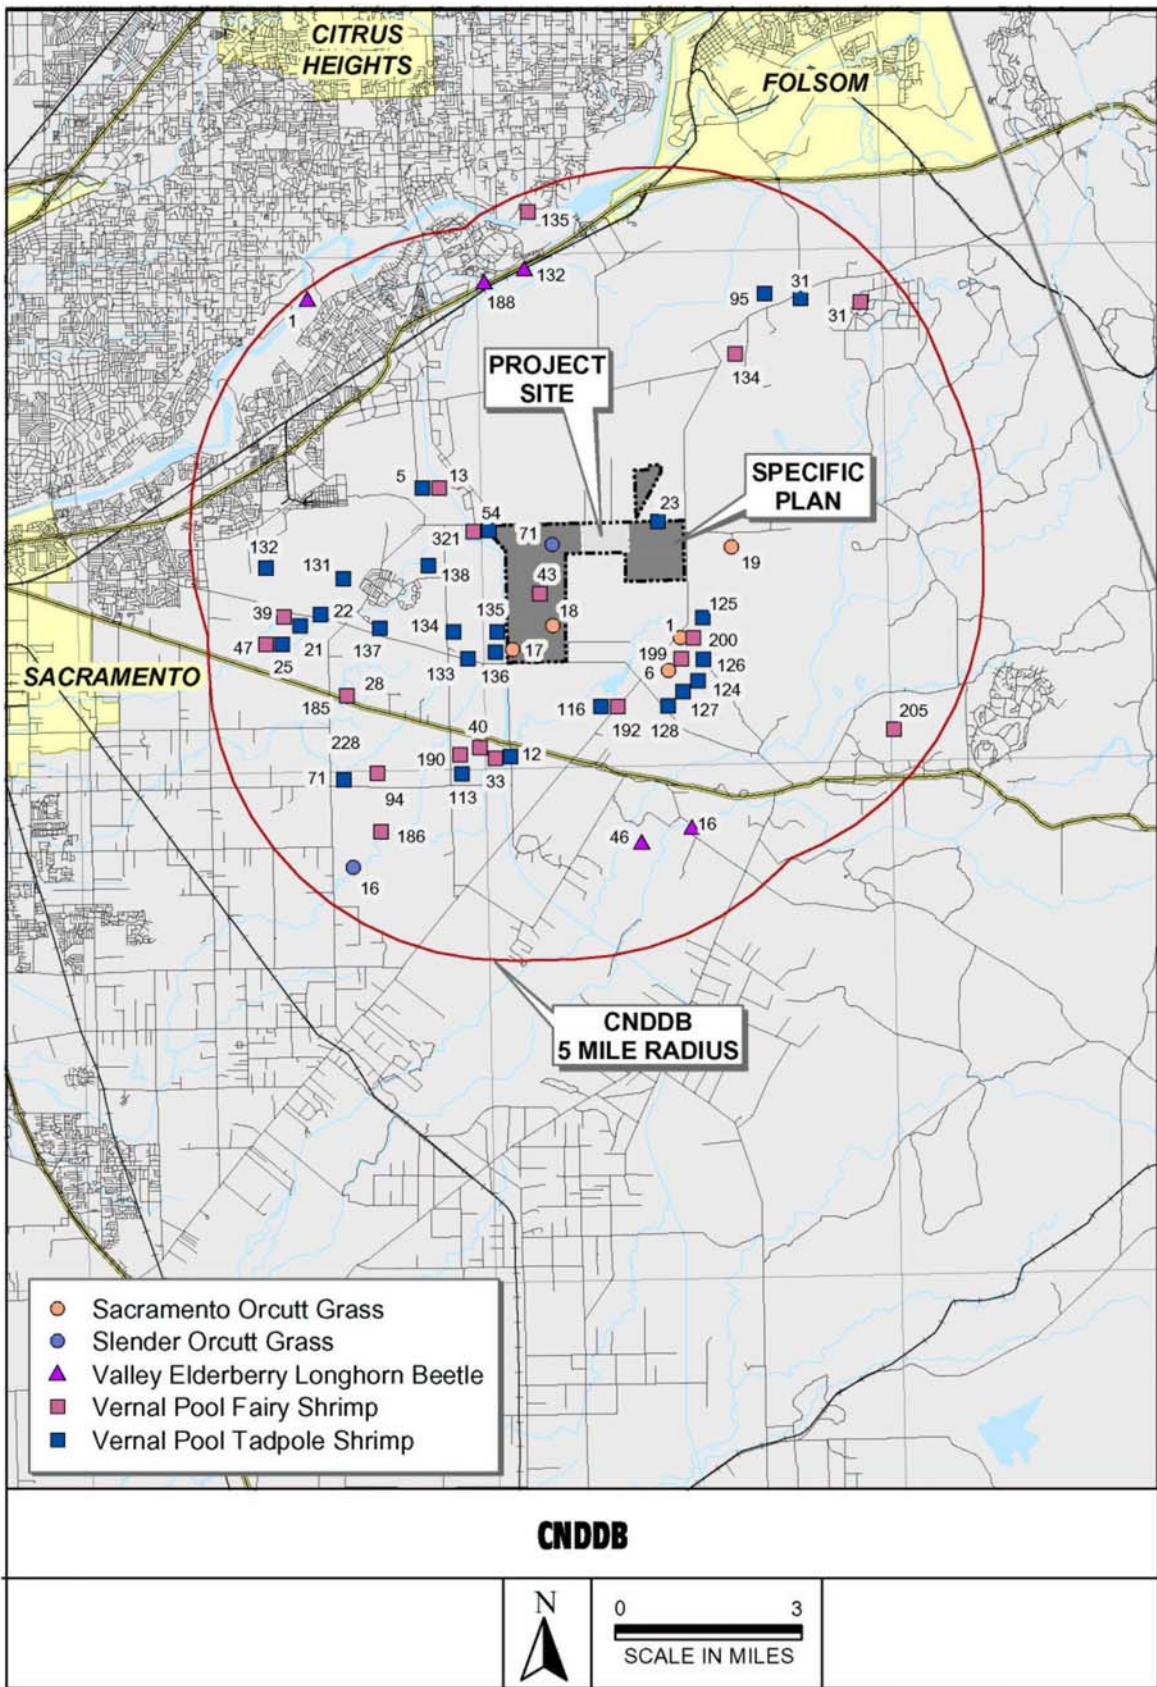


SUNRISE-DOUGLAS SPECIFIC PLAN
 sunrise_doug_plan\gis_projects\cnddb_Ronenberg.mxd

SOURCE: CNDDB, 2/5/03
 © 2003


Source: Foothill Associates

**FIGURE 1
 CNDDB**




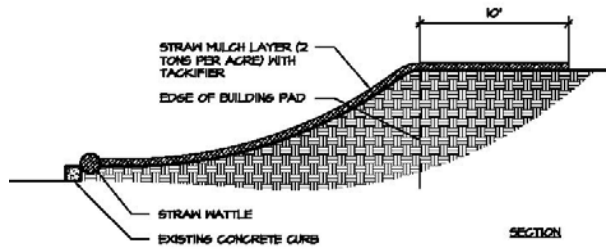


A STRAW MULCH WITH TACKIFIER
NOT TO SCALE

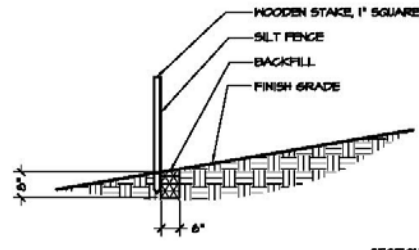


D SILT FENCE
NOT TO SCALE

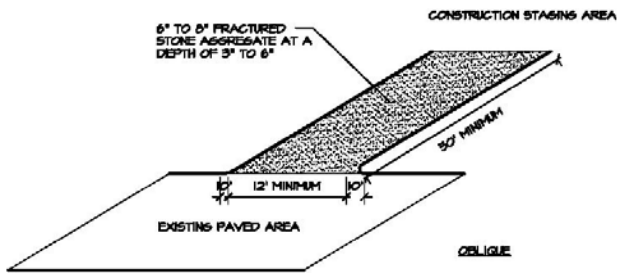


B STABILIZED CONSTRUCTION STAGING AREA
NOT TO SCALE

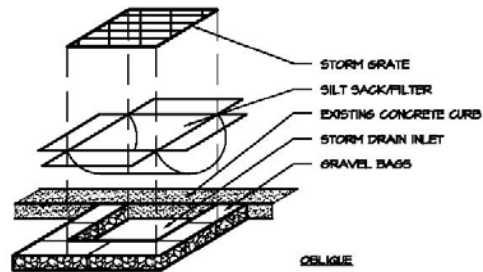


E SILT SACK
NOT TO SCALE

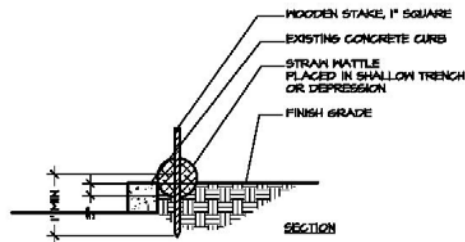

C STRAW WATTLE
NOT TO SCALE

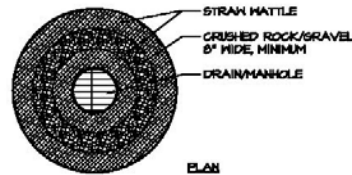

F DRAIN/MANHOLE OPENING
NOT TO SCALE

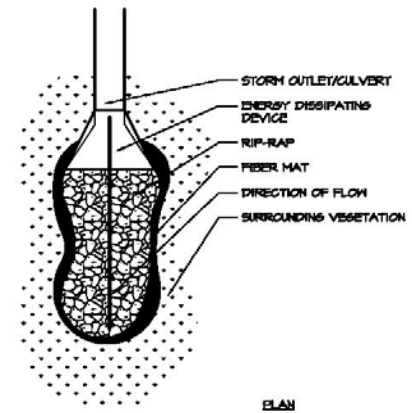

G DISCHARGE POINT FROM PROJECT SITE
NOT TO SCALE

Source: Foothill Associates