

## Lighting Legend

● Street Light

Manufacturer: Leotek Electronics

Model: GreenCobra Jr. LED Street Light: GCJ J-Series



● Pedestrian Pole Light

Manufacturer: Leotek Electronics


Model: E-Cobra LED Street and Area Light: EC M2 Series



● Pedestrian Bollard Light

Manufacturer: KIM Lighting

Model: VRB3

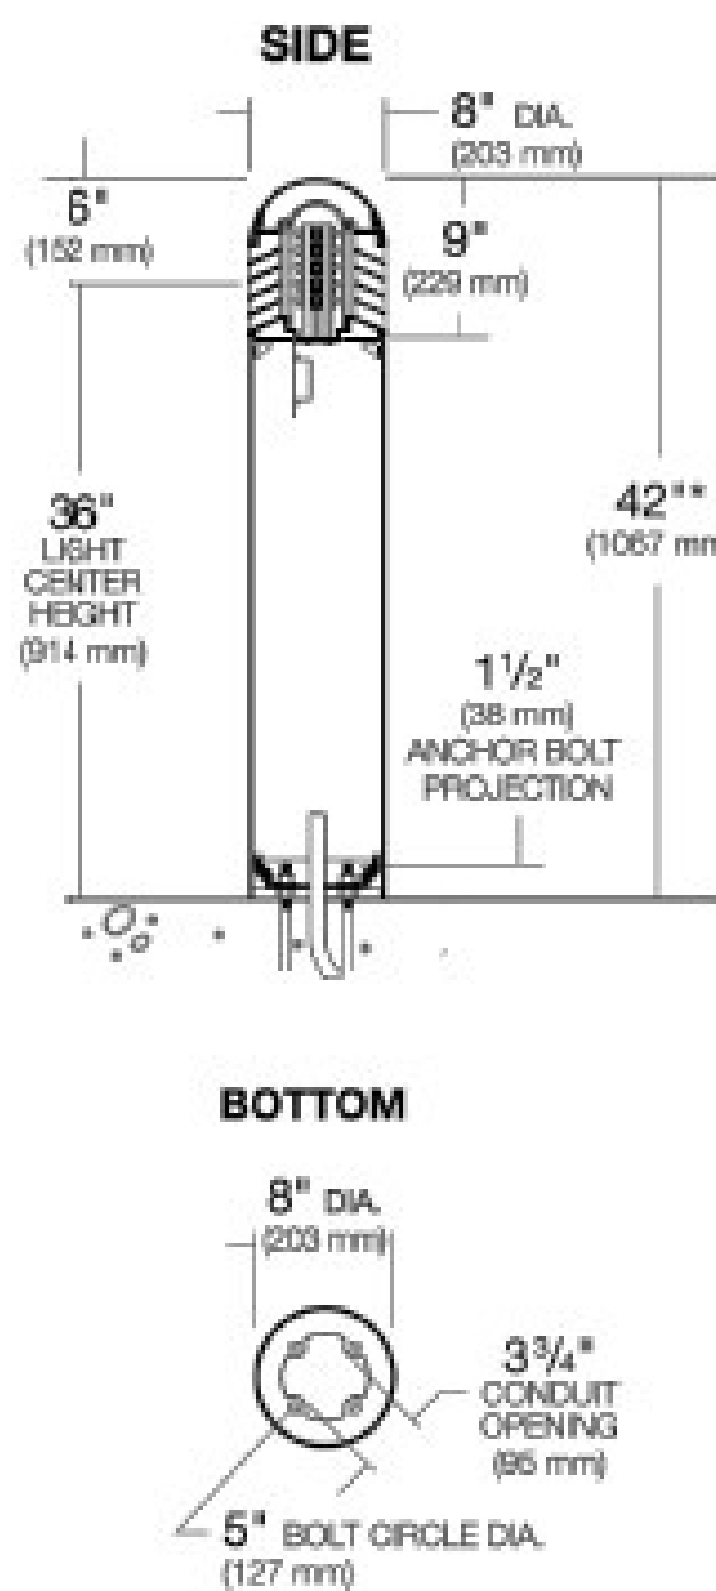

**Note:**  
Conceptual design for illustrative purposes only. Subject to change.

# Kassis Property

## Preliminary Lighting Plan

Rancho Cordova, California

July 26, 2023

Sheet 1



The HLA Group  
Landscape Architects & Planners, Inc.

555 University Ave, Suite 154  
Sacramento, California 95825  
916.447.7400 / www.hlagroup.com

